


**SECOND FLOOR PLAN**  
SCALE: 1/4" = 1'-0"

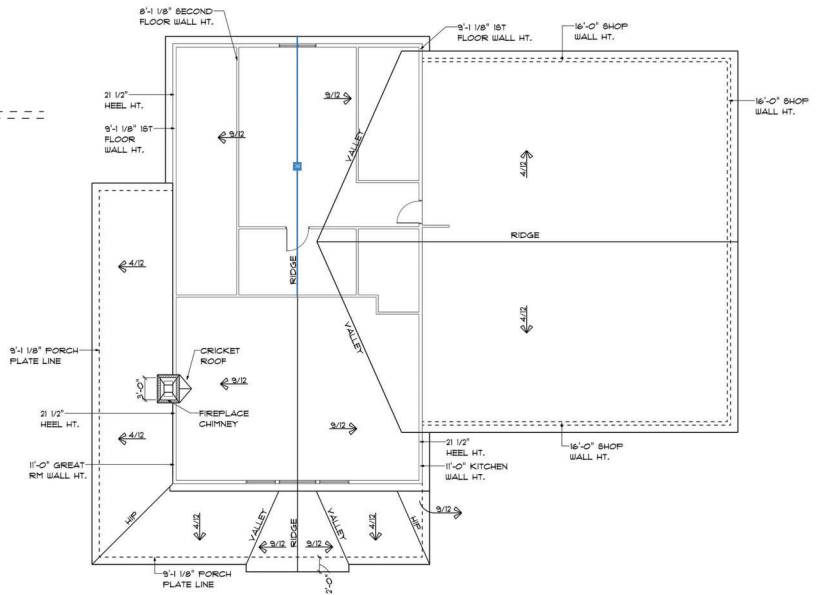

**ROOF PLAN**  
SCALE: 1/8" = 1'-0"

**ROOF NOTES:**

1. ALL EAVE OVERHANGS TO BE 12" UNLESS NOTED OTHERWISE.
2. ALL GABLE OVERHANGS TO BE 12" UNLESS NOTED OTHERWISE.
3. ALL OVERHANGS DIMENSIONED FROM THE EXTERIOR WALL FRAMING.
4. CHANGE HEEL HEIGHTS, BEAM HEIGHTS, WALL HEIGHTS, AND OR OVERHANG DEPTHS WHERE DIFFERING ROOF PITCHES ARE USED.
5. ASSUME 5" HEEL HEIGHT, UNLESS NOTED OTHERWISE.

PROJECT DETAILS	
WINDOWS:	BRAND TBD
FOUNDATION:	CRAWL SPACE
EXTERIOR WALLS:	2x6
GARAGE WALLS:	2x6
INTERIOR WALLS:	2x4
FIRST FLOOR:	9'-1 1/8"
SECOND FLOOR:	8'-1 1/8"

**CUSTOM HOME DESIGNS, LLC**  
1126 S. 30 E  
COLUMBIA CITY, IN 46725  
(260) 244-5851  
WWW.CHDD-LLC.COM

THESE DRAWINGS ARE THE  
UNASSIGNED PROPERTY OF  
CUSTOM HOME DESIGNS, LLC  
AND ARE NOT TO BE  
REPRODUCED WITHOUT HIS  
WRITTEN PERMISSION


**SECOND FLOOR & ROOF PLAN**  
**PLAN # 2197**

DRAWN BY: BGMK/TLCK  
PROJECT #: 2197-2048  
PRINT DATE: 9/3/2022  
FINAL: 10/29/21  
SCALE: 1/4" = 1'-0"


**A-4**

■ RIDGE BEAM

FOR MATERIAL ESTIMATION PURPOSES ONLY | This document is subject to the terms of the Paradigm Estimate SAAS: myparadigm.com/legal/EstimateSaaS | Plan may not be to scale

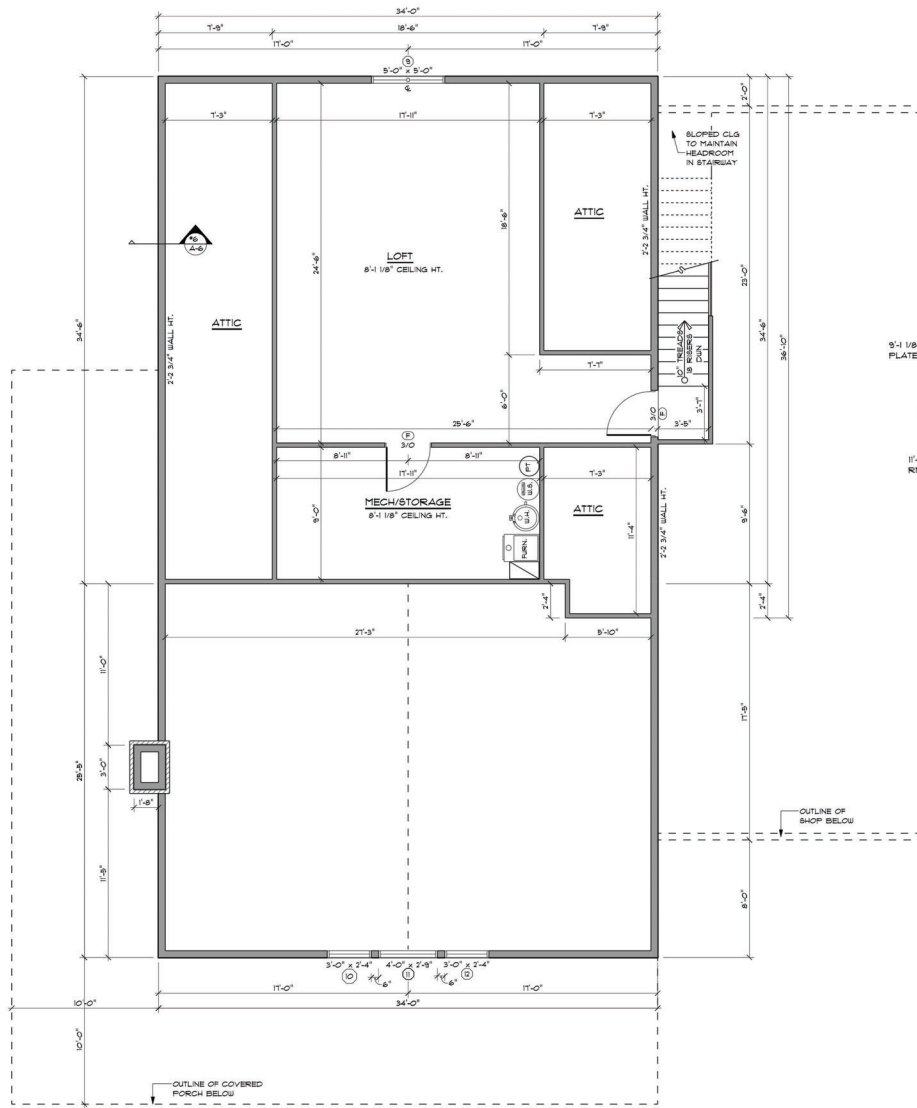

- ROOF NOTES:**
1. ALL EAVE OVERHANGS TO BE 12" UNLESS NOTED OTHERWISE.
  2. ALL GABLE OVERHANGS TO BE 12" UNLESS NOTED OTHERWISE.
  3. ALL OVERHANGS DIMENSIONED FROM THE EXTERIOR WALL FRAMING.
  4. CHANGE HEEL HEIGHTS, BEAM HEIGHTS, WALL HEIGHTS, AND OR OVERHANG DEPTHS WHERE DIFFERING ROOF PITCHES ARE USED.
  5. ASSUME 5" HEEL HEIGHT, UNLESS NOTED OTHERWISE.

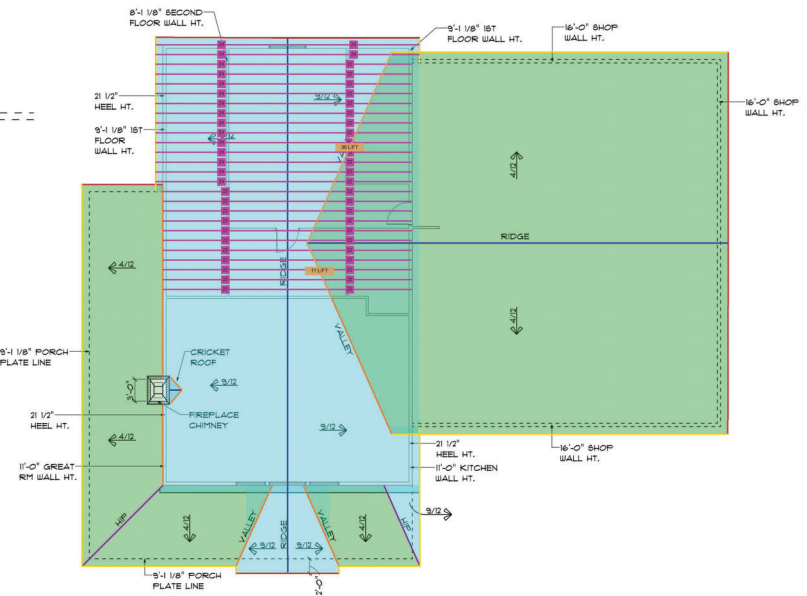

**PROJECT DETAILS**

WINDOWS	BRAND TB
FOUNDATION	GRAND SPACE
EXTERIOR WALLS	3/4"
GARAGE WALLS	3/4"
INTERIOR WALLS	3/4"
FIRST FLOOR	9'-1 1/8"
SECOND FLOOR	9'-1 1/8"

**CUSTOM HOME DESIGNS, LLC**  
1126 S. 50 E.  
COLUMBIA CITY, IN 46725  
(260) 244-5851  
WWW.CHD-LLC.COM

THESE DRAWINGS ARE THE  
UNRECORDED PROPERTY OF  
THE DESIGNER AND ARE NOT TO BE  
REPRODUCED WITHOUT HIS  
WRITTEN PERMISSION

**SECOND FLOOR & ROOF PLAN**  
**PLAN# 2197**

DRAWN BY: RBKM/TLCK  
PROJECT: 2197-2048  
PRINT DATE: 9/3/2022  
FINAL: 10/29/21  
SCALE: 1/4" = 1'-0"

**A-4**

- 2X8 RAFTER
- EAVE LENGTH METAL
- GABLE LENGTH METAL
- HIP L/F
- PV 4
- PV 9
- RIDGE L/F
- VALLEY L/F
- VALLEY PLATE

FOR MATERIAL ESTIMATION PURPOSES ONLY | This document is subject to the terms of the Paradigm Estimate SAAS: [myparadigm.com/legal/EstimateSaaS](http://myparadigm.com/legal/EstimateSaaS) | Plan may not be to scale

PROJECT DETAILS	
WINDOWS:	BRAND TBD
FOUNDATION:	CRAWL SPACE
EXTERIOR WALLS:	2x6
GARAGE WALLS:	2x6
INTERIOR WALLS:	2x4
FIRST FLOOR:	9'-1 1/2"
SECOND FLOOR:	8'-1 1/2"


CUSTOM HOME DESIGNS, LLC  
 1126 S. 50 E.  
 COLUMBIA CITY, IN 46725  
 (260) 244-5551  
 WWW.CHD-LLC.COM

THESE DRAWINGS ARE THE  
 SOLE PROPERTY OF  
 CUSTOM HOME DESIGNS,  
 AND ARE NOT TO BE  
 REPRODUCED WITHOUT HIS  
 WRITTEN PERMISSION


**ELEVATIONS**  
**PLAN # 2197**

DRAWN BY: BGMK/TLCK  
 PROJECT: 2197-2048  
 PRINT DATE: 03/2022  
 FINAL: 10/29/21  
 SCALE: 1/4" = 1'-0"


**A-1**

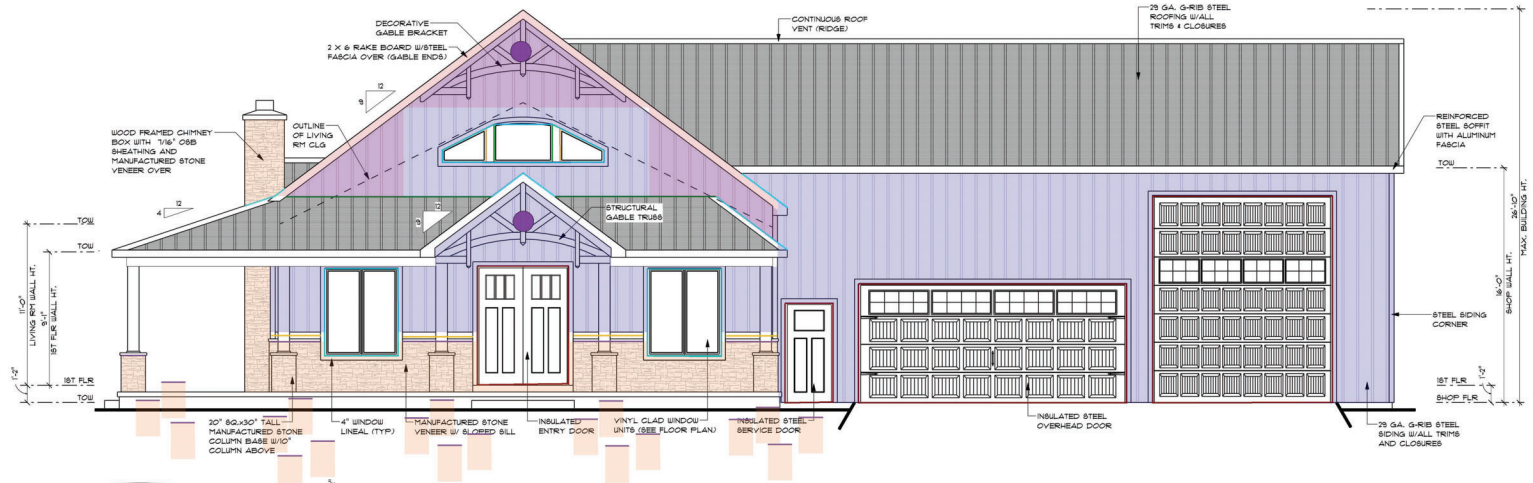

**FRONT ELEVATION**  
 SCALE: 1/4" = 1'-0"

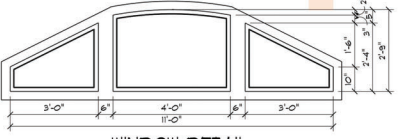

**WINDOW DETAIL**  
 SCALE: 1/2" = 1'-0"

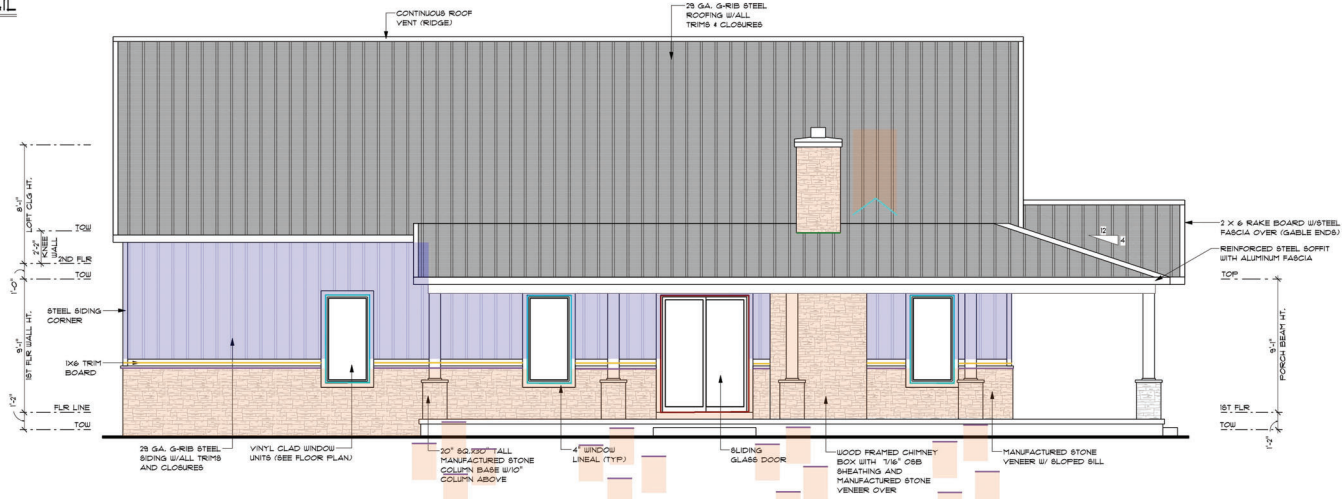

**LEFT ELEVATION**  
 SCALE: 1/4" = 1'-0"

- DECORATIVE GABLE TRUSS
- DOOR
- GABLE AREA
- METAL ENDWALL FLASHING L/F
- ROUGH OPENING BOTTOM WINDOW
- ROUGH OPENING L/F 12 TOP WINDOW
- ROUGH OPENING L/F STONE LEDGE
- ROUGH OPENING LEGS WINDOW
- ROUGH OPENING LINEAL 4 BOTTOM WINDOW
- ROUGH OPENING LINEAL 4 LEGS DOOR
- ROUGH OPENING LINEAL 4 LEGS WINDOW
- ROUGH OPENING LINEAL 4 TOP DOOR
- ROUGH OPENING LINEAL 6 BAND BOARD
- ROUGH OPENING LINEAL 6 LEGS WINDOW
- ROUGH OPENING PVC 4/4X8 GARAGE DOOR JAMB
- SIDING STEEL B&B
- SIDING STONE
- WINDOW

FOR MATERIAL ESTIMATION PURPOSES ONLY | This document is subject to the terms of the Paradigm Estimate SAAS: [myparadigm.com/legal/EstimateSaaS](http://myparadigm.com/legal/EstimateSaaS) | Plan may not be to scale


PROJECT DETAILS	
WINDOWS	BRAND TB
FOUNDATION	GRAND SPACE
EXTERIOR WALLS	3/4"
GARAGE WALLS	3/4"
INTERIOR WALLS	3/4"
FIRST FLOOR	9'-1 1/8"
SECOND FLOOR	8'-1 1/8"

CUSTOM HOME DESIGNS, LLC  
 1126 S. 50 E.  
 COLUMBIA CITY, IN 46725  
 (260) 244-5851  
 WWW.CHD-LLC.COM


THESE DRAWINGS ARE THE  
 UNRECORDED PROPERTY OF  
 THE DESIGNER AND ARE NOT TO BE  
 REPRODUCED WITHOUT HIS  
 WRITTEN PERMISSION

**ELEVATIONS**  
**PLAN# 2197**

DRAWN BY: RBKM/TLCK  
 PROJECT: 2197-2048  
 PRINT DATE: 9/3/2022  
 FINAL: 10/29/21  
 SCALE: 1/4" = 1'-0"

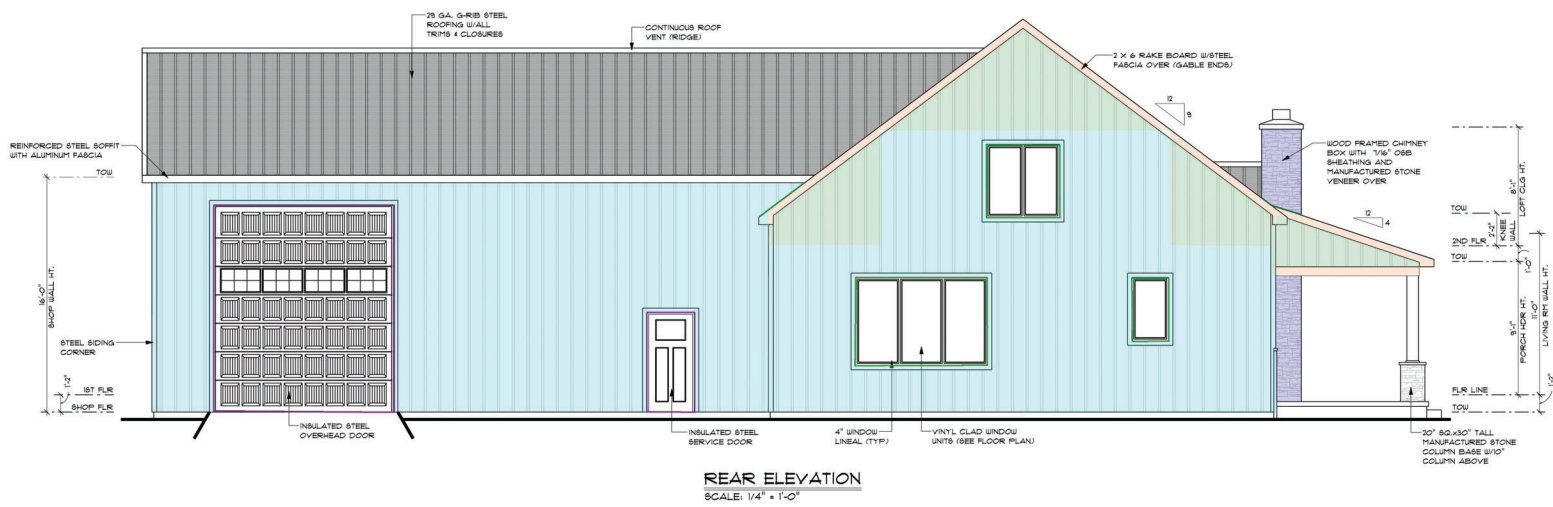


**REAR ELEVATION**  
 SCALE: 1/4" = 1'-0"

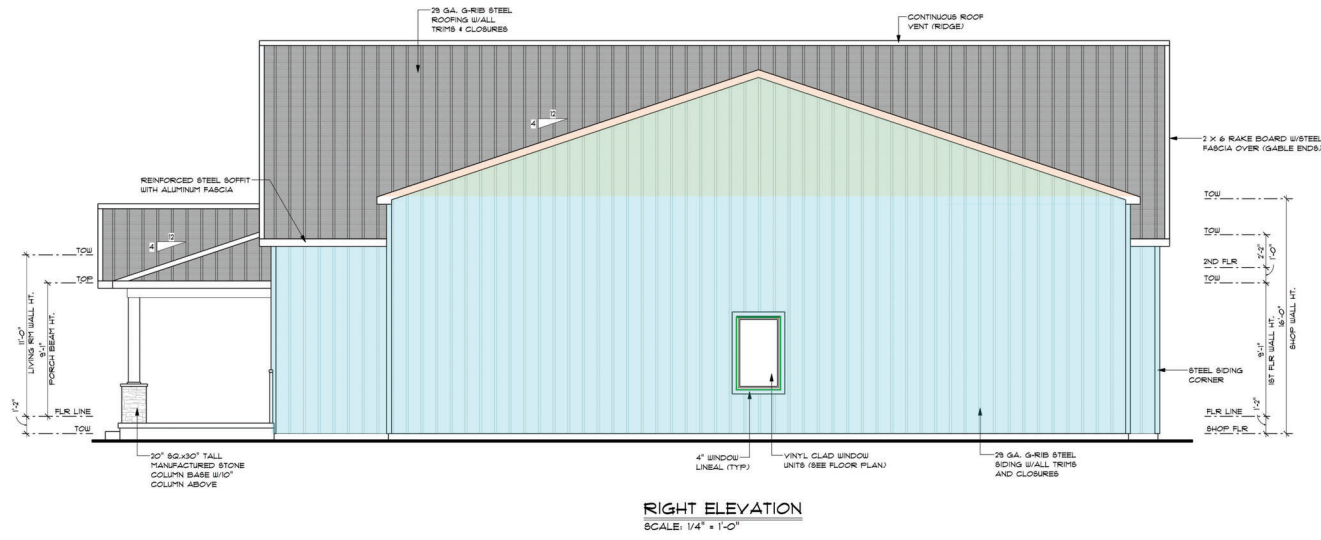

**RIGHT ELEVATION**  
 SCALE: 1/4" = 1'-0"

- DOOR
- ROUGH OPENING LINEAL 4 LEGS DOOR
- ROUGH OPENING PVC 4/4X8 GARAGE DOOR JAMB
- ROUGH OPENING LINEAL 4 LEGS WINDOW
- SIDING STEEL B&B
- METAL STEP FLASHING L/F
- ROUGH OPENING LINEAL 4 TOP DOOR
- SIDING STONE
- ROUGH OPENING LINEAL 4 BOTTOM WINDOW
- WINDOW
- WINDOW

FOR MATERIAL ESTIMATION PURPOSES ONLY | This document is subject to the terms of the Paradigm Estimate SAAS: [myparadigm.com/legal/EstimateSaaS](http://myparadigm.com/legal/EstimateSaaS) | Plan may not be to scale

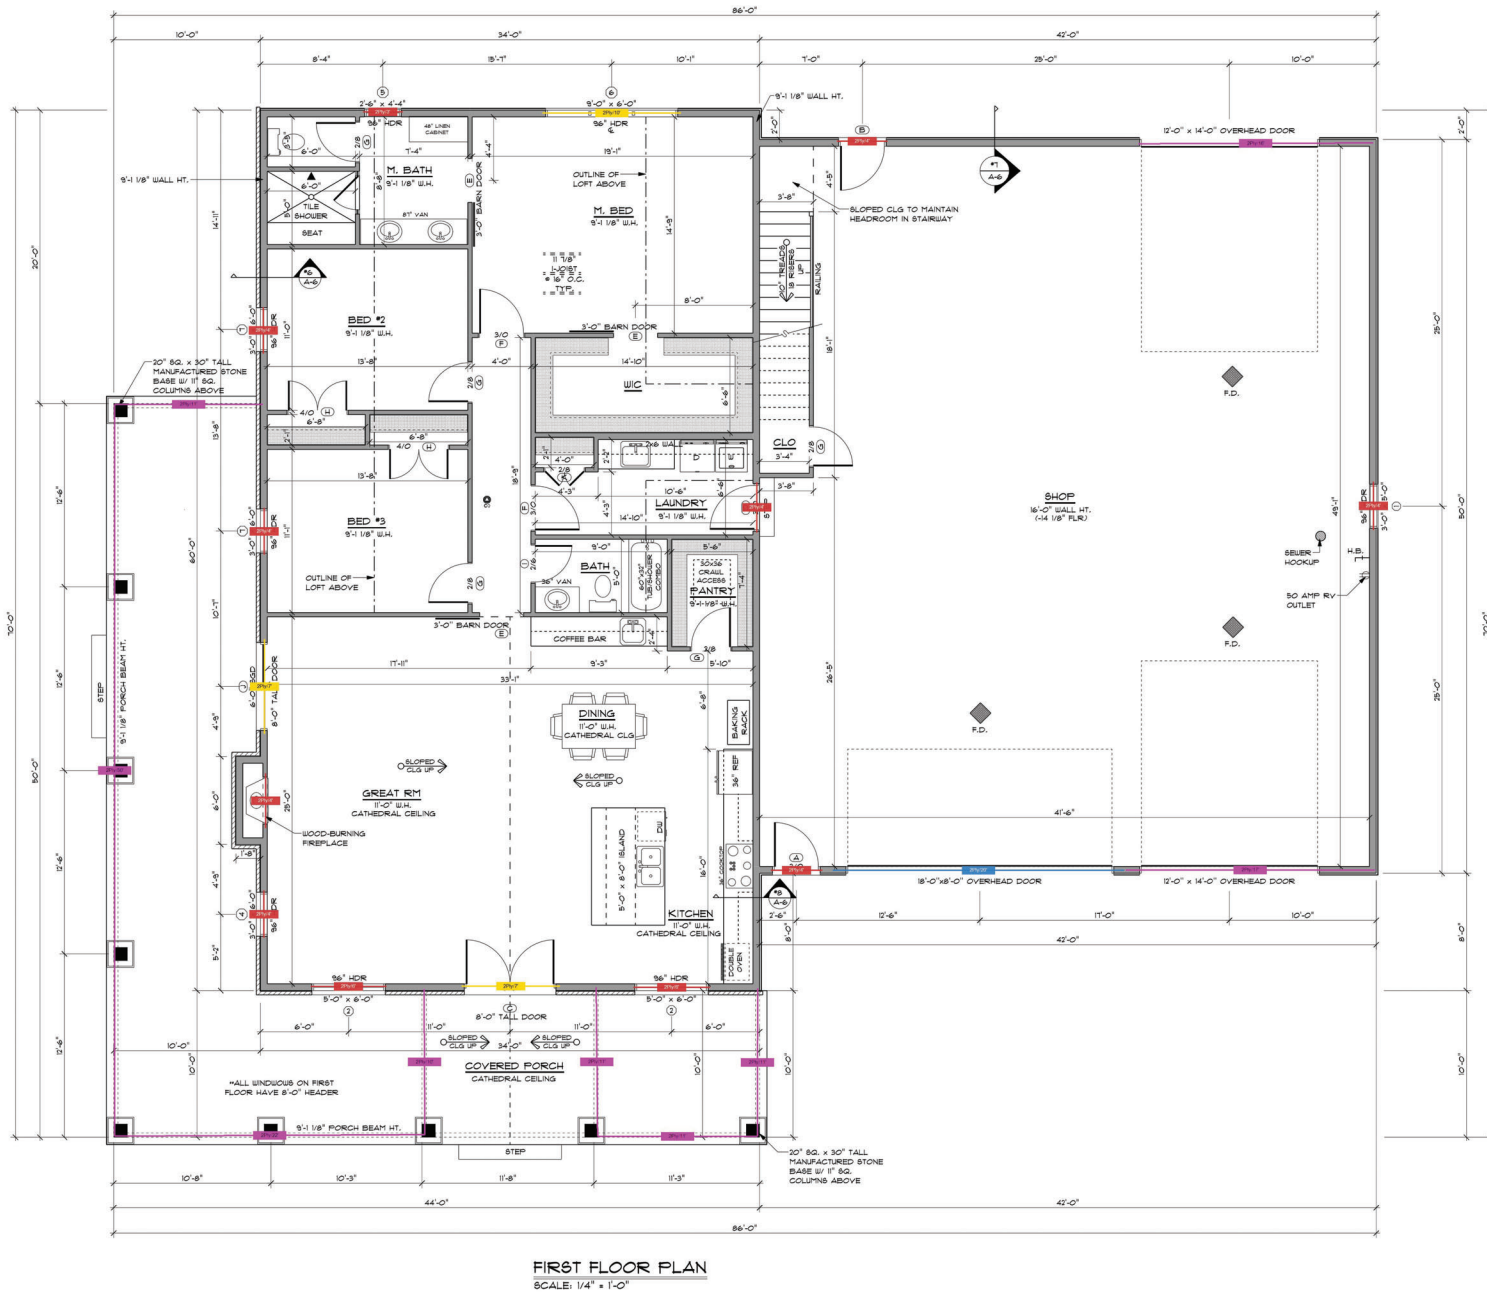

**FIRST FLOOR PLAN**  
SCALE: 1/4" = 1'-0"

OPENING SCHEDULE			
COUNT	OPENING ID	WIDTH-HIGHT	TYPE
1	1	3'-0" x 5'-0"	WINDOW
2	2	5'-0" x 6'-0"	WINDOW
1	4	3'-0" x 6'-0"	WINDOW
1	5	2'-6" x 4'-4"	WINDOW
1	6	5'-0" x 6'-0"	WINDOW
2	7	3'-0" x 6'-0"	WINDOW
1	8	5'-0" x 5'-0"	WINDOW
1	10	3'-0" x 2'-4"	WINDOW
1	11	4'-0" x 2'-8"	WINDOW
1	12	3'-0" x 2'-4"	WINDOW
1	A	3'-0" x 6'-8"	DOOR
1	B	3'-0" x 6'-8"	DOOR
1	C	6'-0" x 8'-0"	DOOR
1	D	3'-0" x 6'-8"	DOOR
3	E	3'-0" x 6'-8"	SLIDING BARN DOOR
4	F	3'-0" x 6'-8"	DOOR
3	G	2'-8" x 6'-8"	DOOR
2	H	4'-0" x 6'-8"	DOOR
1	I	2'-6" x 6'-8"	DOOR
1	J	6'-0" x 6'-8"	SLIDING DOOR
1	K	2'-8" x 6'-8"	DOOR
1	N	2'-4" x 6'-8"	DOOR

AREA SCHEDULE	
NAME	AREA
FIRST FLOOR	2039 sq ft
GARAGE	203 sq ft
LOFT	680 sq ft
PATIO	626 sq ft

PROJECT DETAILS	
WINDOWS	BRAND TBD
FOUNDATION	CRAWLSPACE
EXTERIOR WALLS	2-6"
GARAGE WALLS	2-6"
INTERIOR WALLS	2-4"
FIRST FLOOR	9-1/8"
SECOND FLOOR	8-1/8"

CUSTOM HOME DESIGNS, LLC  
1126 S. 50 E  
COLUMBIA CITY, IN 46725  
(260) 244-5851  
WWW.CHDD-LLC.COM

THESE DRAWINGS ARE THE  
UNASSIGNED PROPERTY OF  
CUSTOM HOME DESIGNS, LLC  
AND ARE NOT TO BE  
REPRODUCED WITHOUT HIS  
WRITTEN PERMISSION

**FIRST FLOOR PLAN**  
**PLAN# 2197**

DRAWN BY: BGMK/TLCK  
PROJECT #: 2197-2048  
PRINT DATE:  
9/3/2022  
FINAL: 10/29/21  
SCALE: 1/4" = 1'-0"

**A-3**

(2) Ply 11-7/8" LVL (2) Ply 14" LVL (2) Ply 2X10 (16) (2) Ply 9-1/4" LVL  
FOR MATERIAL ESTIMATION PURPOSES ONLY | This document is subject to the terms of the Paradigm Estimate SAAS: myparadigm.com/legal/EstimateSaaS | Plan may not be to scale

PROJECT DETAILS	
WINDOWS	36AND180
FOUNDATION CRANL SPACE	
EXTERIOR WALLS	26
GARAGE WALLS	26
INTERIOR WALLS	24
FIRST FLOOR	9'4 1/8"
SECOND FLOOR	8'4 1/8"


CUSTOM HOME DESIGNS, LLC  
 1126 S. 50 E.  
 COLUMBIA, IN 46725  
 (317) 290-2444  
 WWW.CHD-LLC.COM

THESE DRAWINGS ARE THE  
 COPYRIGHTED PROPERTY OF  
 THE DESIGNER. NO PART  
 OF THESE DRAWINGS ARE TO BE  
 REPRODUCED WITHOUT HIS  
 WRITTEN PERMISSION

**FIRST FLOOR PLAN**  
**PLAN# 2197**

DRAWN BY: BGMK/TLCK  
 PROJECT: 2197-2048  
 PRINT DATE: 9/3/2022  
 FINAL: 10/29/21  
 SCALE: 1/4" = 1'-0"

**A-3**

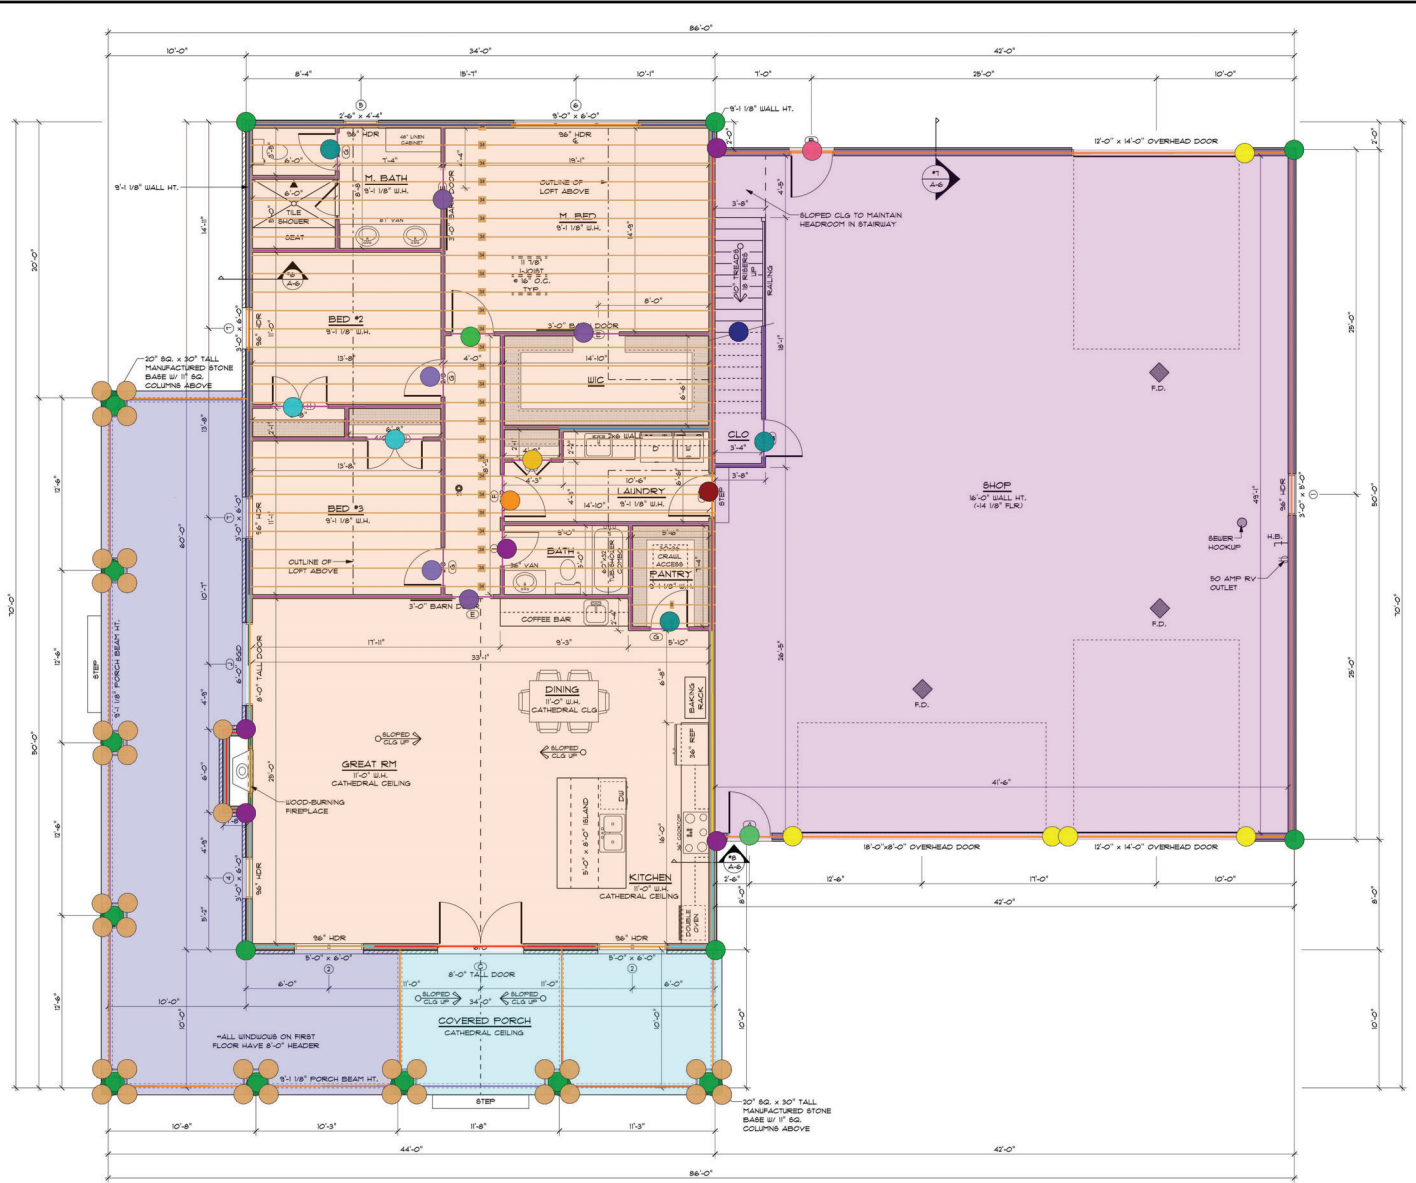


**FIRST FLOOR PLAN**  
 SCALE: 1/4" = 1'-0"

OPENING SCHEDULE				
COUNT	OPENING ID	WIDTH	HEIGHT	TYPE
1	I	3'-0"	8'-0"	WINDOW
2	2	9'-0"	8'-0"	WINDOW
1	4	3'-0"	8'-0"	WINDOW
1	5	2'-6"	4'-4"	WINDOW
1	6	9'-0"	6'-0"	WINDOW
2	7	3'-0"	8'-0"	WINDOW
1	8	9'-0"	8'-0"	WINDOW
1	10	3'-0"	7'-4"	WINDOW
1	11	4'-0"	7'-5"	WINDOW
1	12	3'-0"	7'-4"	WINDOW
1	A	3'-0"	6'-8"	DOOR
1	B	3'-0"	6'-8"	DOOR
1	C	6'-0"	8'-0"	DOOR
1	D	3'-0"	6'-8"	DOOR
3	E	3'-0"	6'-8"	SLIDING BARN DOOR
4	F	3'-0"	6'-8"	DOOR
5	G	2'-8"	6'-8"	DOOR
2	H	4'-0"	6'-8"	DOOR
1	I	2'-8"	6'-8"	DOOR
1	J	6'-0"	6'-8"	SLIDING DOOR
1	K	2'-8"	6'-8"	DOOR
1	N	2'-8"	6'-8"	DOOR

AREA SCHEDULE	
NAME	AREA
FIRST FLOOR	2038 sq. Ft.
GARAGE	213 sq. Ft.
LOFT	690 sq. Ft.
PATIO	628 sq. Ft.

- 2' 6" LH
- 2' 8" DOUBLE DOOR
- 2' 8" LH
- 2' 8" RH
- 3' 0" BARN DOOR
- 3' 0" LH
- 3' 0" RH
- 3' 0" LH GARAGE SERVICE
- 3' 0" RH GARAGE SERVICE
- 4' DOUBLE DOOR
- GARAGE AREA
- BEARING COLUMN
- FRAMING OPENINGS
- FRONT PORCH CEILING PC SQ FT
- I-JOIST
- GARAGE EXTERIOR WALL 2X6 16
- GARAGE INTERIOR WALL 2X4 16
- MAIN FLOOR AREA
- MAIN FLOOR EXTERIOR WALL 2X4 20
- MAIN FLOOR EXTERIOR WALL 2X6 11
- MAIN FLOOR EXTERIOR WALL 2X6 16
- MAIN FLOOR EXTERIOR WALL 2X6 20
- MAIN FLOOR INTERIOR WALL 2X4 9
- MAIN FLOOR INTERIOR WALL 2X6 9
- MAIN FLOOR FIRE WALL 2X6 9
- MAIN FLOOR FIRE WALL 2X6 11
- MAIN FLOOR FIRE WALL 2X6 9
- OUTSIDE CORNER STEEL 0
- OUTSIDE CORNER STEEL 0
- OUTSIDE CORNER STONE 0
- POST WRAP 0
- ROUGH OPENING BEAM WRAP
- ROUGH OPENING BEAM WRAP
- ROUGH OPENING BEAM WRAP
- STRAP PORTAL FRAME HEADER
- ROUGH OPENING UNDERSIDE BEAM WRAP
- STAIRS


FOR MATERIAL ESTIMATION PURPOSES ONLY | This document is subject to the terms of the Paradigm Estimate SAAS: myparadigm.com/legal/EstimateSaaS | Plan may not be to scale

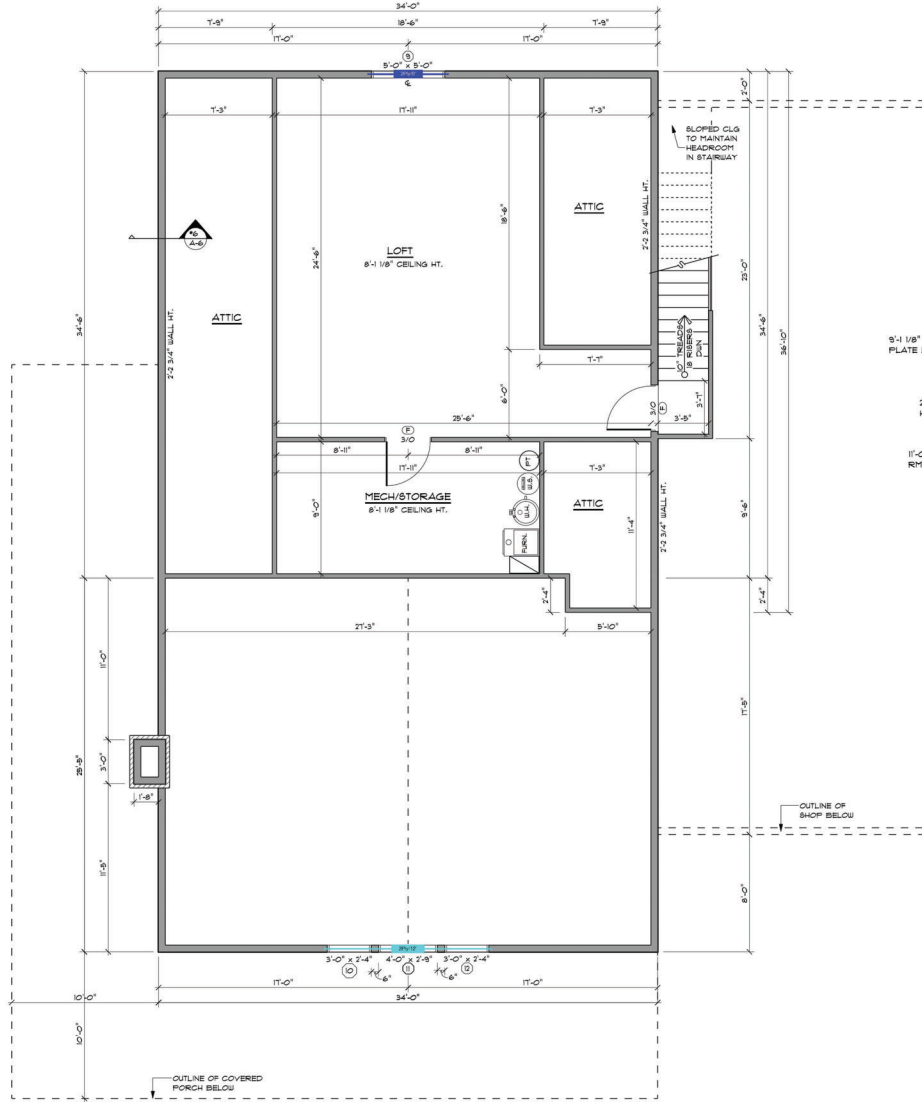

**SECOND FLOOR PLAN**  
SCALE: 1/4" = 1'-0"

**ROOF NOTES:**

1. ALL EAVE OVERHANGS TO BE 12" UNLESS NOTED OTHERWISE.
2. ALL GABLE OVERHANGS TO BE 12" UNLESS NOTED OTHERWISE.
3. ALL OVERHANGS DIMENSIONED FROM THE EXTERIOR WALL FRAMING.
4. CHANGE HEEL HEIGHTS, BEAM HEIGHTS, WALL HEIGHTS, AND OR OVERHANG DEPTHS WHERE DIFFERING ROOF PITCHES ARE USED.
5. ASSUME 5" HEEL HEIGHT, UNLESS NOTED OTHERWISE.

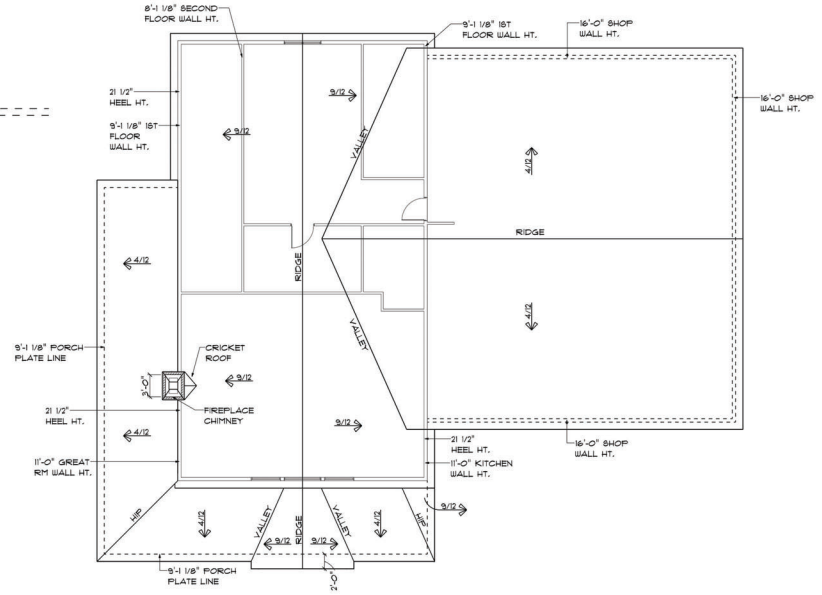

**ROOF PLAN**  
SCALE: 1/8" = 1'-0"

PROJECT DETAILS	
WINDOWS:	BRAND TBD
FOUNDATION:	CRAWLSPACE
EXTERIOR WALLS:	2x6
GARAGE WALLS:	2x6
INTERIOR WALLS:	2x4
FIRST FLOOR:	9'-1 1/8"
SECOND FLOOR:	8'-1 1/8"

CUSTOM HOME DESIGNS, LLC  
1126 S. 30 E  
COLUMBIA CITY, IN 46725  
(260) 244-5851  
WWW.CHDD-LLC.COM


THESE DRAWINGS ARE THE  
DESIGNED PROPERTY OF  
CUSTOM HOME DESIGNS, LLC  
AND ARE NOT TO BE  
REPRODUCED WITHOUT HIS  
WRITTEN PERMISSION

**SECOND FLOOR & ROOF PLAN**  
**PLAN # 2197**

DRAWN BY: BGMK/TLCK  
PROJECT #: 2197-2048  
PRINT DATE: 9/3/2022  
FINAL: 10/29/21  
SCALE: 1/4" = 1'-0"


**A-4**

(2) Ply 11-7/8" LVL (2) Ply 2X10 (16)  
FOR MATERIAL ESTIMATION PURPOSES ONLY | This document is subject to the terms of the Paradigm Estimate SAAS: myparadigm.com/legal/EstimateSaaS | Plan may not be to scale

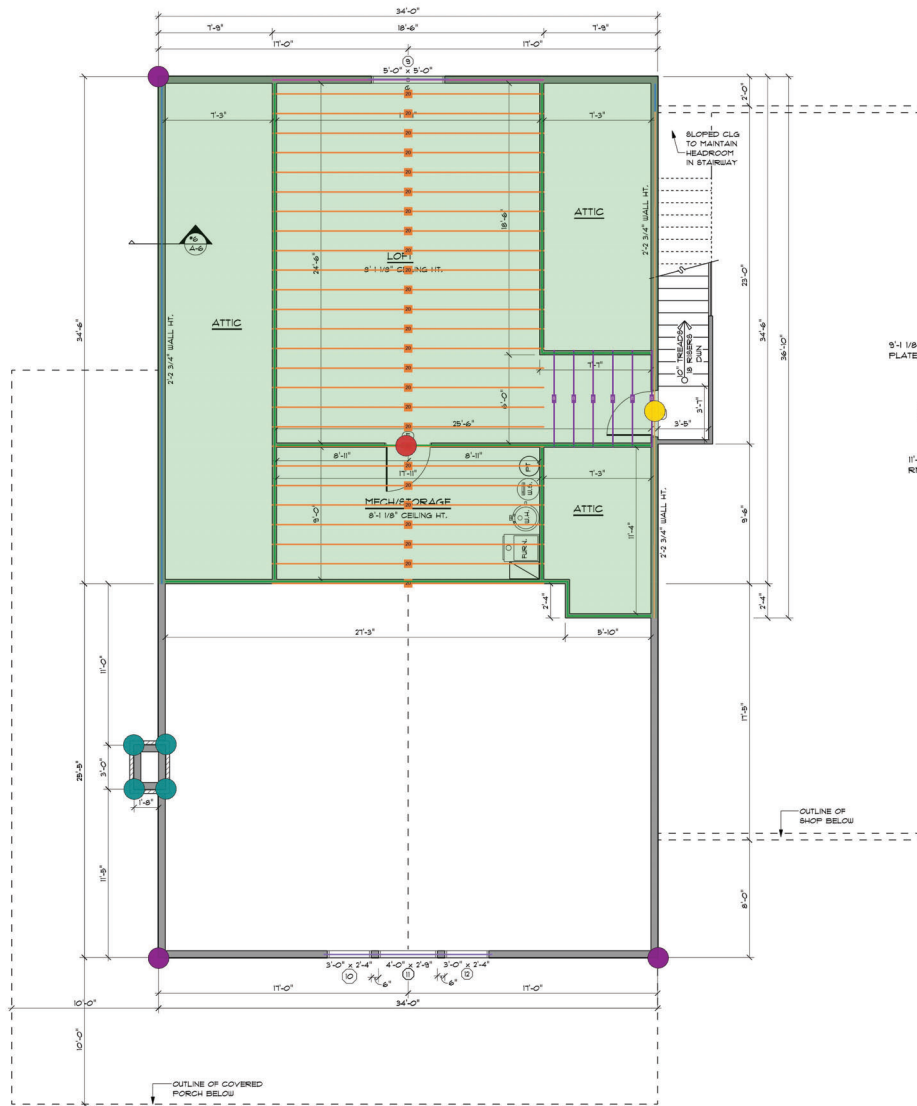

**SECOND FLOOR PLAN**  
SCALE: 1/4" = 1'-0"

- ROOF NOTES:**
1. ALL EAVE OVERHANGS TO BE 12" UNLESS NOTED OTHERWISE.
  2. ALL GABLE OVERHANGS TO BE 12" UNLESS NOTED OTHERWISE.
  3. ALL OVERHANGS DIMENSIONED FROM THE EXTERIOR WALL FRAMING.
  4. CHANGE HEEL HEIGHTS, BEAM HEIGHTS, WALL HEIGHTS, AND OR OVERHANG DEPTHS WHERE DIFFERING ROOF PITCHES ARE USED.
  5. ASSUME 5" HEEL HEIGHT, UNLESS NOTED OTHERWISE.

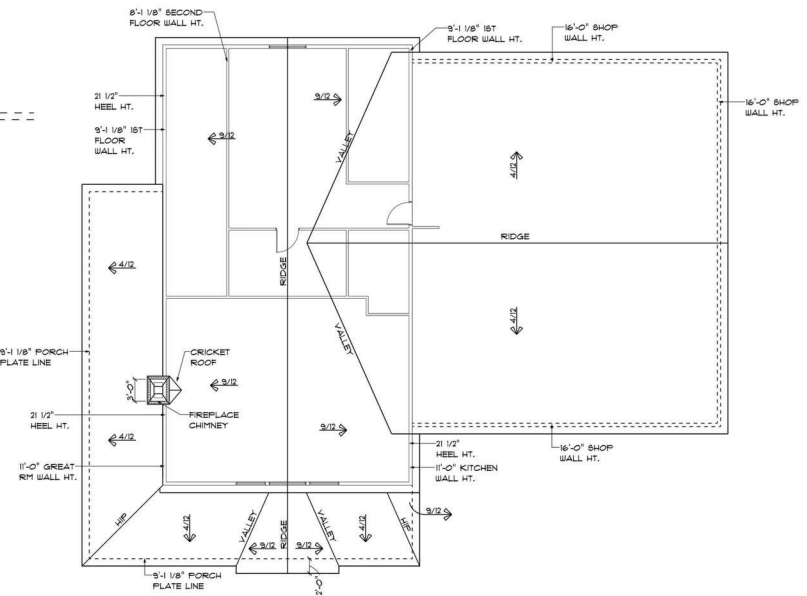

**ROOF PLAN**  
SCALE: 1/8" = 1'-0"

**PROJECT DETAILS**

WINDOWS	BRAND TB
FOUNDATION	GRAND SPACE
EXTERIOR WALLS	2x4
GARAGE WALLS	2x4
INTERIOR WALLS	2x4
FIRST FLOOR	9'-1 1/8"
SECOND FLOOR	9'-1 1/8"

**CUSTOM HOME DESIGNS, LLC**  
1126 S. 50 E.  
COLUMBIA CITY, IN 46725  
(260) 244-5851  
WWW.CHD-LLC.COM

THESE DRAWINGS ARE THE  
UNRECORDED PROPERTY OF  
CUSTOM HOME DESIGNS, LLC  
AND ARE NOT TO BE  
REPRODUCED WITHOUT HIS  
WRITTEN PERMISSION

**SECOND FLOOR & ROOF PLAN**  
**PLAN# 2197**


DRAWN BY:	SBM/TLCK
PROJECT:	2197-2048
PRINT DATE:	9/3/2022
FINAL:	10/29/21
SCALE:	1/4" = 1'-0"

**A-4**

- 2ND FLOOR AREA
- 2ND FLOOR EXTERIOR WALL 2X6 4
- 2ND FLOOR EXTERIOR WALL 2X6 8
- 2ND FLOOR INTERIOR WALL 2X4 8
- 2X6 CEILING JOIST
- 2X8 CEILING JOIST
- 3' 0" LH
- 3' 0" RH
- FRAMING OPENINGS
- OUTSIDE CORNER STEEL 0
- OUTSIDE CORNER STONE 0

FOR MATERIAL ESTIMATION PURPOSES ONLY | This document is subject to the terms of the Paradigm Estimate SAAS: [myparadigm.com/legal/EstimateSaaS](http://myparadigm.com/legal/EstimateSaaS) | Plan may not be to scale



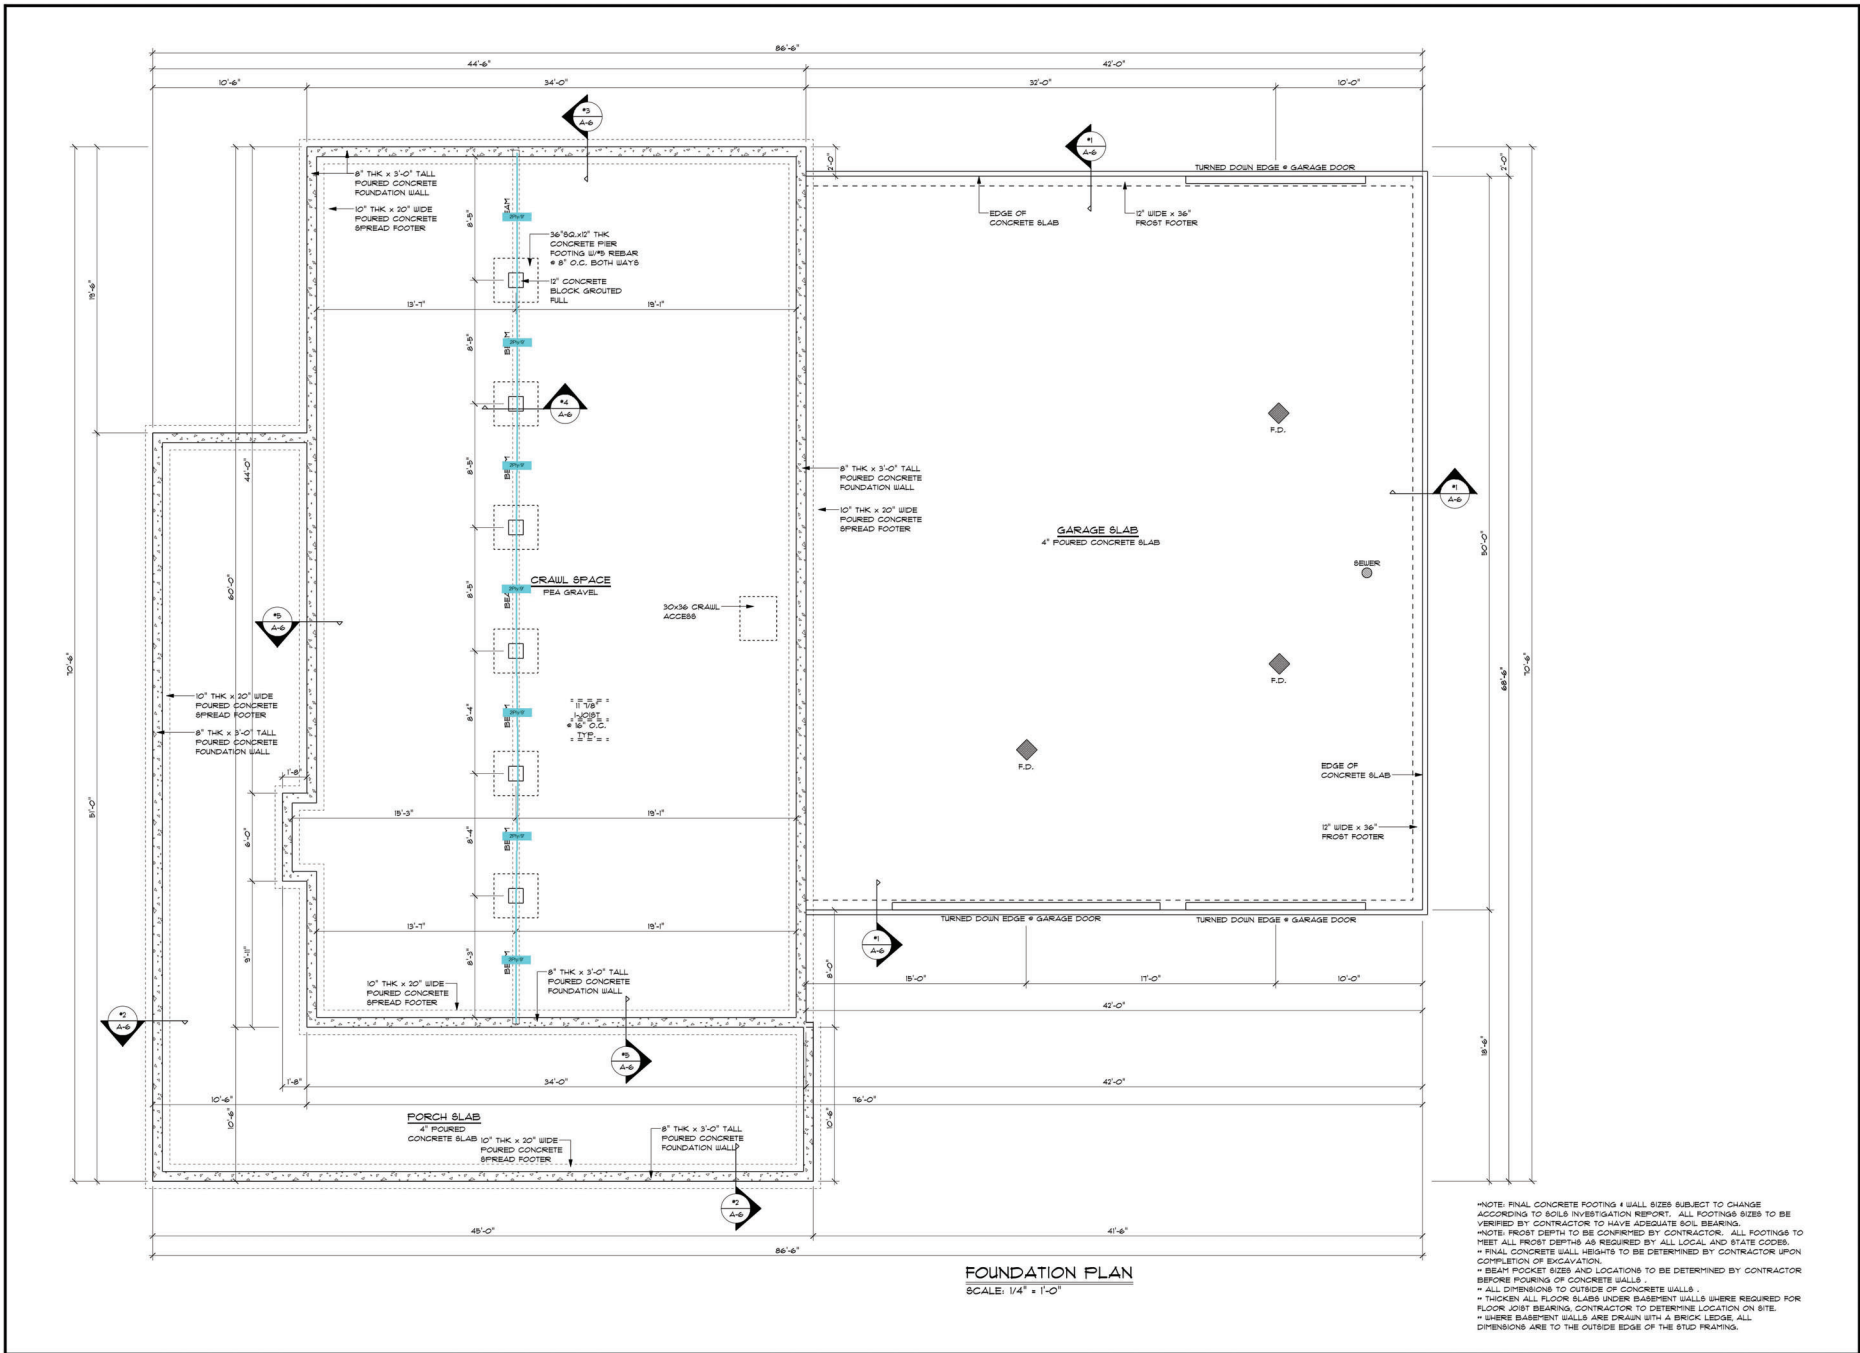

PROJECT DETAILS	
WINDOWS:	BRAND TBD
FOUNDATION:	CRAWLSPACE
EXTERIOR WALLS:	26
GARAGE WALLS:	26
INTERIOR WALLS:	24
FIRST FLOOR:	9.1.18'
SECOND FLOOR:	8.1.18'

CUSTOM HOME DESIGNS, LLC  
 1126 S. 50 E  
 COLUMBIA CITY, IN 46725  
 (260) 244-5851  
 WWW.CHDD-LLC.COM


THESE DRAWINGS ARE THE  
 UNRECORDED PROPERTY OF  
 CUSTOM HOME DESIGNS, LLC  
 AND ARE NOT TO BE  
 REPRODUCED WITHOUT HIS  
 WRITTEN PERMISSION

**FOUNDATION PLAN**  
**PLAN# 2197**

DRAWN BY: BG/MK/TLCK  
 PROJECT #: 2197-2048  
 PRINT DATE: 9/3/2022  
 FINAL: 10/29/21  
 SCALE: 1/4" = 1'-0"

**A-5**

- \*NOTE: FINAL CONCRETE FOOTING & WALL SIZES SUBJECT TO CHANGE ACCORDING TO SOILS INVESTIGATION REPORT. ALL FOOTINGS SIZES TO BE VERIFIED BY CONTRACTOR TO HAVE ADEQUATE SOIL BEARING.
- \*NOTE: FROST DEPTH TO BE GOVERNED BY CONTRACTOR. ALL FOOTINGS TO MEET ALL FROST DEPTHS AS REQUIRED BY ALL LOCAL AND STATE CODES.
- \* FINAL CONCRETE WALL HEIGHTS TO BE DETERMINED BY CONTRACTOR UPON COMPLETION OF EXCAVATION.
- \* BEAM POCKET SIZES AND LOCATIONS TO BE DETERMINED BY CONTRACTOR BEFORE POURING OF CONCRETE WALLS.
- \* ALL DIMENSIONS TO OUTSIDE OF CONCRETE WALLS.
- \* THICKEN ALL FLOOR SLABS UNDER BASEMENT WALLS WHERE REQUIRED FOR FLOOR JOIST BEARING. CONTRACTOR TO DETERMINE LOCATION ON SITE.
- \* WHERE BASEMENT WALLS ARE DRAIN WITH A BRICK LEDGE, ALL DIMENSIONS ARE TO THE OUTSIDE EDGE OF THE STUD FINISHING.

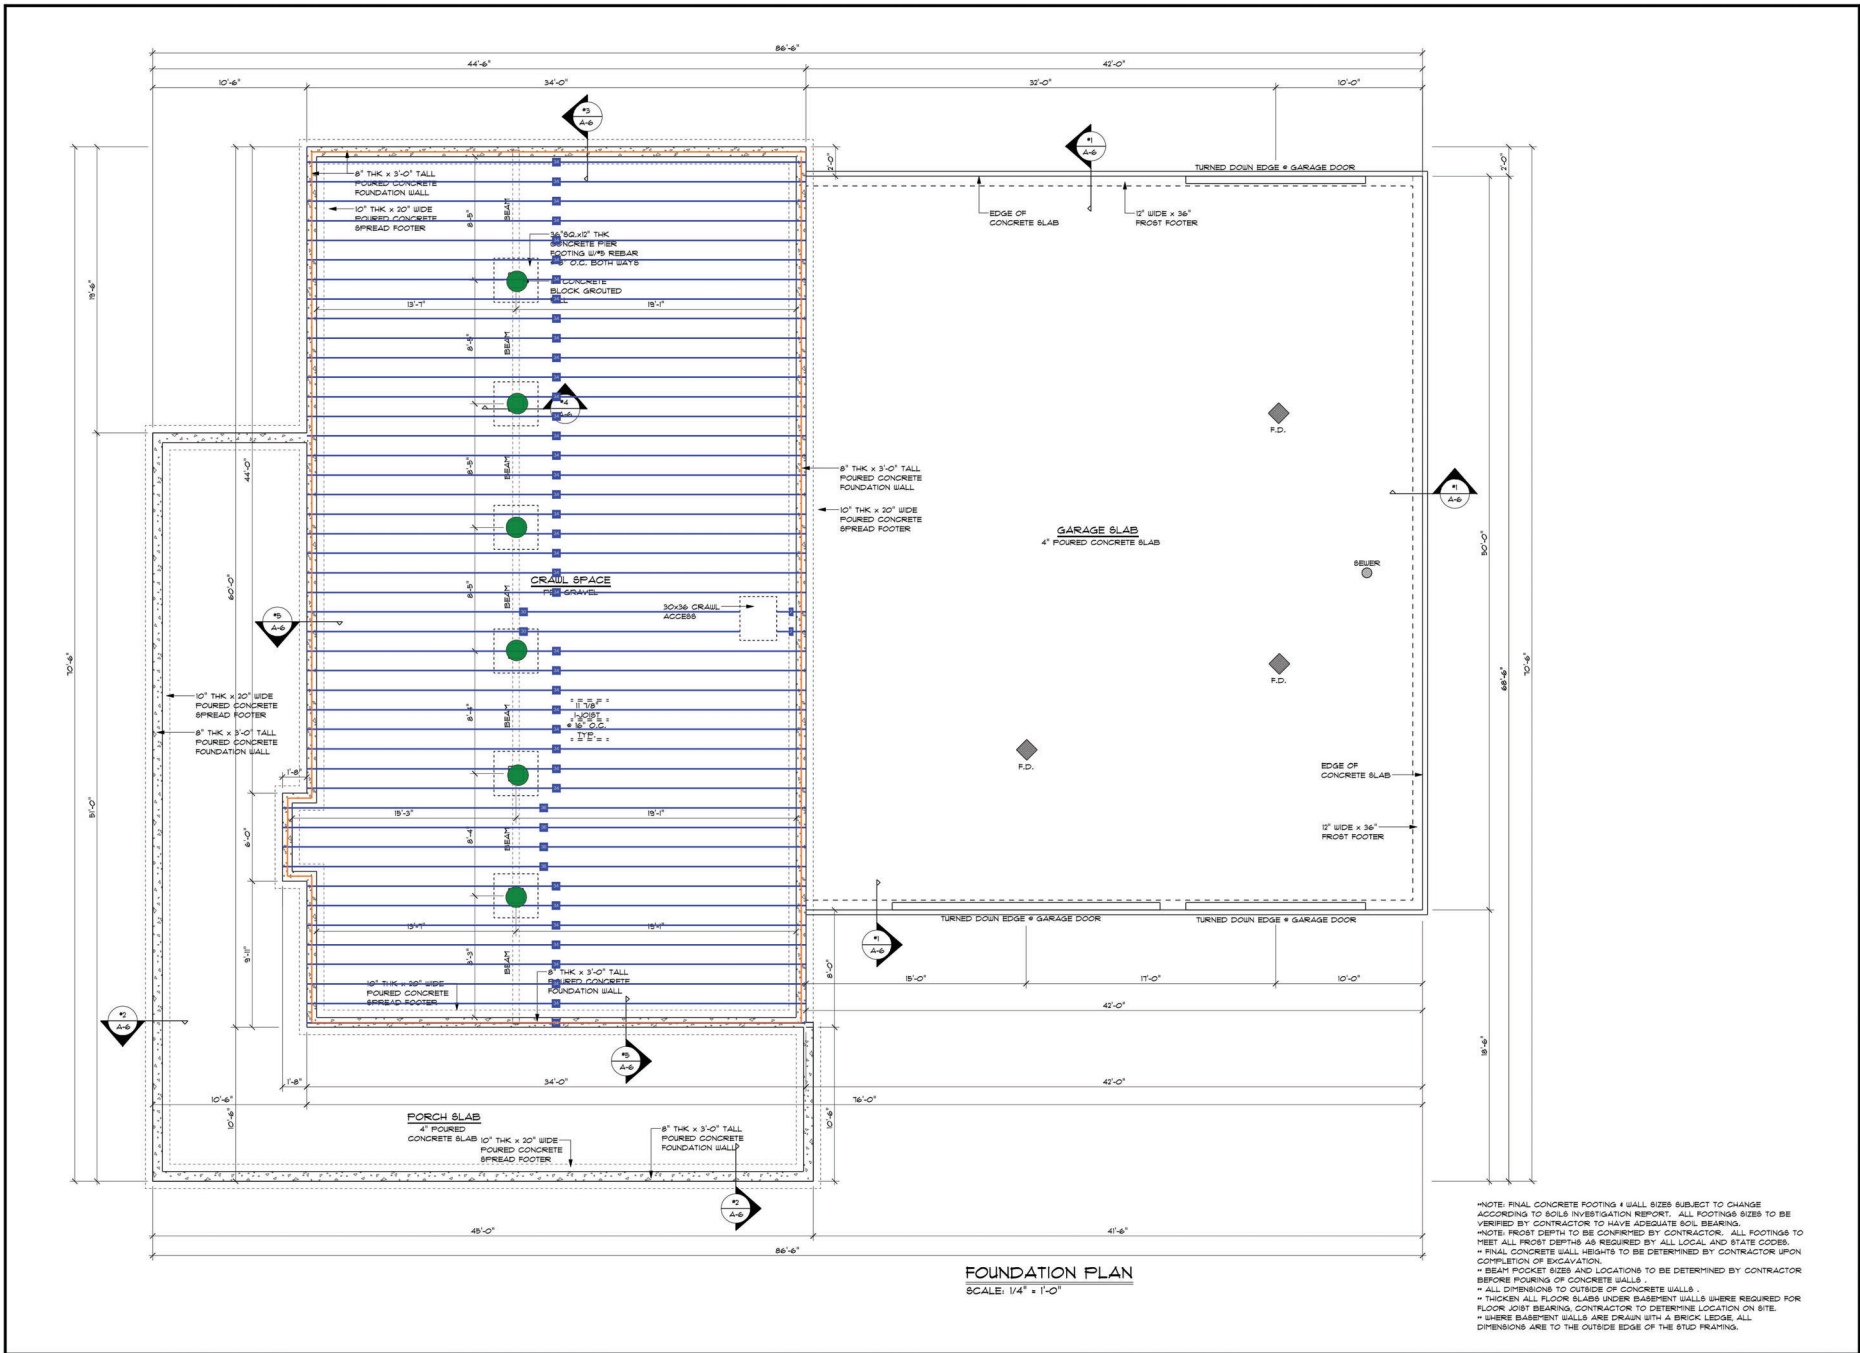

PROJECT DETAILS	
WINDOWS:	BRAND TBD
FOUNDATION:	CRAWLSPACE
EXTERIOR WALLS:	2x6
GARAGE WALLS:	2x6
INTERIOR WALLS:	2x4
FIRST FLOOR:	9'-1 1/2"
SECOND FLOOR:	8'-1 1/2"

CUSTOM HOME DESIGNS, LLC  
 1126 S. 50 E.  
 COLUMBIA CITY, IN 46725  
 (260) 244-5851  
 WWW.CHDD-LLC.COM

THESE DRAWINGS ARE THE  
 UNASSIGNED PROPERTY OF  
 CUSTOM HOME DESIGNS, LLC  
 AND ARE NOT TO BE  
 REPRODUCED WITHOUT HIS  
 WRITTEN PERMISSION

**FOUNDATION PLAN**  
**PLAN# 2197**

DRAWN BY: BG/MK/TLCK  
 PROJECT #: 2197-2048  
 PRINT DATE: 9/3/2022  
 FINAL: 10/29/21  
 SCALE: 1/4" = 1'-0"

- \*NOTE: FINAL CONCRETE FOOTINGS & WALL SIZES SUBJECT TO CHANGE ACCORDING TO SOILS INVESTIGATION REPORT. ALL FOOTINGS SIZES TO BE VERIFIED BY CONTRACTOR TO HAVE ADEQUATE SOIL BEARING.
- \*NOTE: FROST DEPTH TO BE GOVERNED BY CONTRACTOR. ALL FOOTINGS TO MEET ALL FROST DEPTHS AS REQUIRED BY ALL LOCAL AND STATE CODES.
- \* FINAL CONCRETE WALL HEIGHTS TO BE DETERMINED BY CONTRACTOR UPON COMPLETION OF EXCAVATION.
- \* BEAM POCKET SIZES AND LOCATIONS TO BE DETERMINED BY CONTRACTOR BEFORE POURING OF CONCRETE WALLS.
- \* ALL DIMENSIONS TO OUTSIDE OF CONCRETE WALLS.
- \* THICKEN ALL FLOOR SLABS UNDER BASEMENT WALLS WHERE REQUIRED FOR FLOOR JOIST BEARING. CONTRACTOR TO DETERMINE LOCATION ON SITE.
- \* WHERE BASEMENT WALLS ARE DRAIN WITH A BRICK LEDGE, ALL DIMENSIONS ARE TO THE OUTSIDE EDGE OF THE STUD FINISHING.

■ BASEMENT FOUNDATION WALL 2X8 4     
 ● FOUNDATION PILON     
 ■ I-JOIST  
 FOR MATERIAL ESTIMATION PURPOSES ONLY | This document is subject to the terms of the Paradigm Estimate SAAS: myparadigm.com/legal/EstimateSaaS | Plan may not be to scale

**BASEMENT**

FOUNDATION WALL 2X8 4: 188.6101 L/FT

**MAIN FLOOR**

(2) Ply 11-7/8" LVL: 11.5 L/FT  
DOOR: 635.3 SQ FT  
GABLE LENGTH METAL: 121.33 L/FT  
EXTERIOR WALL 2X4 20: 5.07 L/FT  
FIRE WALL 2X6 11: 15.12 L/FT  
METAL ENDWALL FLASHING L/F: 27.99 L/FT  
POST WRAP 0: 9 EA  
ROUGH OPENING L/F 12 TOP WINDOW: 3.96 L/FT  
ROUGH OPENING LINEAL 4 LEGS DOOR: 131.6 L/FT  
ROUGH OPENING LINEAL 6 BAND BOARD: 53.05 L/FT  
SIDING STONE: 570.83 SQ FT

(2) Ply 2X10 (16): 29.88 L/FT  
EAVE LENGTH METAL: 222.04 L/FT  
HIP L/F: 28.63 L/FT  
EXTERIOR WALL 2X6 11: 44.75 L/FT  
FIRE WALL 2X6 9: 34.92 L/FT  
METAL STEP FLASHING L/F: 28.97 L/FT  
RIDGE L/F: 131.78 L/FT  
ROUGH OPENING L/F STONE LEDGE: 112.97 L/FT  
ROUGH OPENING LINEAL 4 LEGS WINDOW: 101.64 L/FT  
ROUGH OPENING LINEAL 6 LEGS WINDOW: 4.65 L/FT  
STAIRS: 1 EA

(2) Ply 9-1/4" LVL: 22.59 L/FT  
FRAMING OPENINGS: 0 L/FT  
INSIDE CORNER STEEL 0: 4 EA  
EXTERIOR WALL 2X6 20: 25.38 L/FT  
INTERIOR WALL 2X4 9: 191.9799 L/FT  
OUTSIDE CORNER STEEL 0: 9 EA  
ROUGH OPENING BEAM WRAP: 132.52 L/FT  
ROUGH OPENING LEGS WINDOW: 5.15 L/FT  
ROUGH OPENING LINEAL 4 TOP DOOR: 61.52 L/FT  
ROUGH OPENING UNDERSIDE BEAM WRAP: 132.52 L/FT  
VALLEY L/F: 128.26 L/FT

DECORATIVE GABLE TRUSS: 2 EA  
GABLE AREA: 528.84 SQ FT  
AREA: 2042.86 SQ FT  
EXTERIOR WALL 2X6 9: 69.36 L/FT  
INTERIOR WALL 2X6 9: 10.86 L/FT  
OUTSIDE CORNER STONE 0: 43 EA  
ROUGH OPENING BOTTOM WINDOW: 18.99 L/FT  
ROUGH OPENING LINEAL 4 BOTTOM WINDOW: 30.46 L/FT  
ROUGH OPENING LINEAL 4 TOP WINDOW: 46.23 L/FT  
SIDING STEEL B&B: 3065.02 SQ FT  
WINDOW: 239.3 SQ FT

**GARAGE**

(2) Ply 11-7/8" LVL: 32.96 L/FT  
3'0" LH SERVICE: 1 EA  
INTERIOR WALL 2X4 16: 13.64 L/FT

(2) Ply 14" LVL: 19.86 L/FT  
3'0" RH SERVICE: 1 EA  
ROUGH OPENING PVC 4/4X8 DOOR JAMB: 115.31 L/FT

(2) Ply 2X10 (16): 10.29 L/FT  
AREA: 2102.22 SQ FT

3'0" LH ENTRY: 1 EA  
EXTERIOR WALL 2X6 16: 133.11 L/FT

**2ND FLOOR**

(2) Ply 2X10 (16): 5.54 L/FT  
INTERIOR WALL 2X4 8: 129.48 L/FT

AREA: 1194.04 SQ FT  
INTERIOR WALL 2X6 4: 34.48 L/FT

EXTERIOR WALL 2X6 4: 36.04 L/FT

EXTERIOR WALL 2X6 8: 18.5 L/FT

**ROOF**

2X6 CEILING JOIST: 48 L/FT  
VALLEY PLATE: 47 L/FT

2X8 CEILING JOIST: 520 L/FT

2X8 RAFTER: 1178 L/FT

RIDGE BEAM: 36 L/FT

**PORCH**

FRONT CEILING PC SQ FT: 274.51 SQ FT

LEFT CEILING PC SQ FT: 639.58 SQ FT

WALL EXTERIOR WALL 2X6 4: 44.8099 L/FT

**PORCH MATERIAL**

(2) Ply 11-7/8" LVL: 122.11 L/FT

BEARING COLUMN: 9 EA

**MAIN FLOOR DECK**

I-JOIST: 1534 L/FT

**2ND FLOOR DECK**

I-JOIST: 900 L/FT

**POSTS & BEAMS**

(2) Ply 11-7/8" LVL: 59.29 L/FT

**EXTERIORS MEASUREMENT FILE**

PV 4: 3694.77 SQ FT

PV 9: 2305.16 SQ FT

**FOUNDATION MATERIAL**

FOUNDATION PILON: 6 EA

**FRAMING MEASUREMENT FILE**

PV 4: 3707.57 SQ FT

PV 9: 2948.44 SQ FT

**HARDWARE**

STRAP PORTAL FRAME HEADER: 5 EA

**MILLWORK**

2' 6" LH: 1 EA  
3' 0" BARN DOOR: 3 EA

2' 8" DOUBLE DOOR: 1 EA  
3' 0" LH: 2 EA

2' 8" LH: 2 EA  
3' 0" RH: 2 EA

2' 8" RH: 3 EA  
4' DOUBLE DOOR: 2 EA